





1 FRONT ELEVATION
1/8" = 1'-0"



3 DRIVEWAY ELEVATION
1/8" = 1'-0"

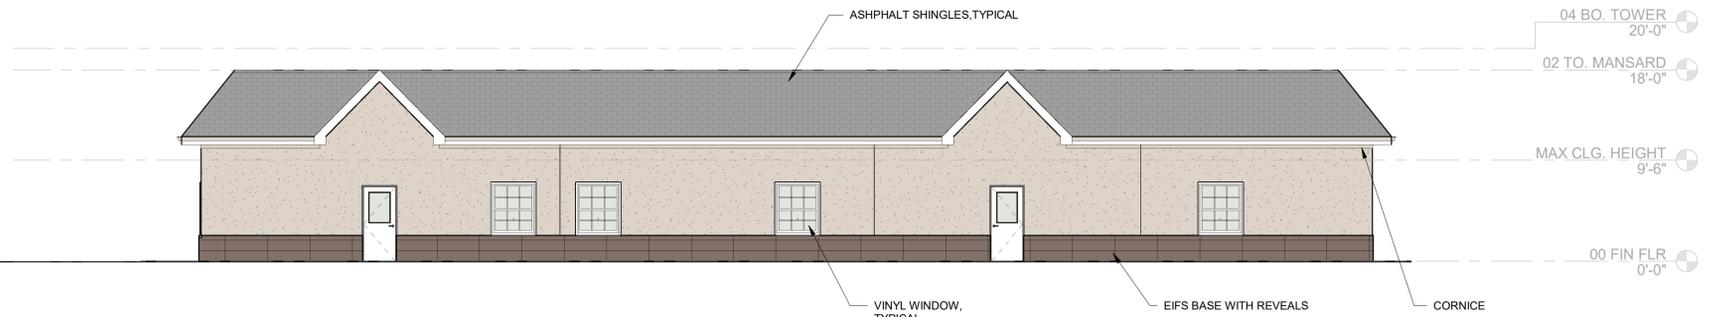

2 PLAYYARD ELEVATION
1/8" = 1'-0"

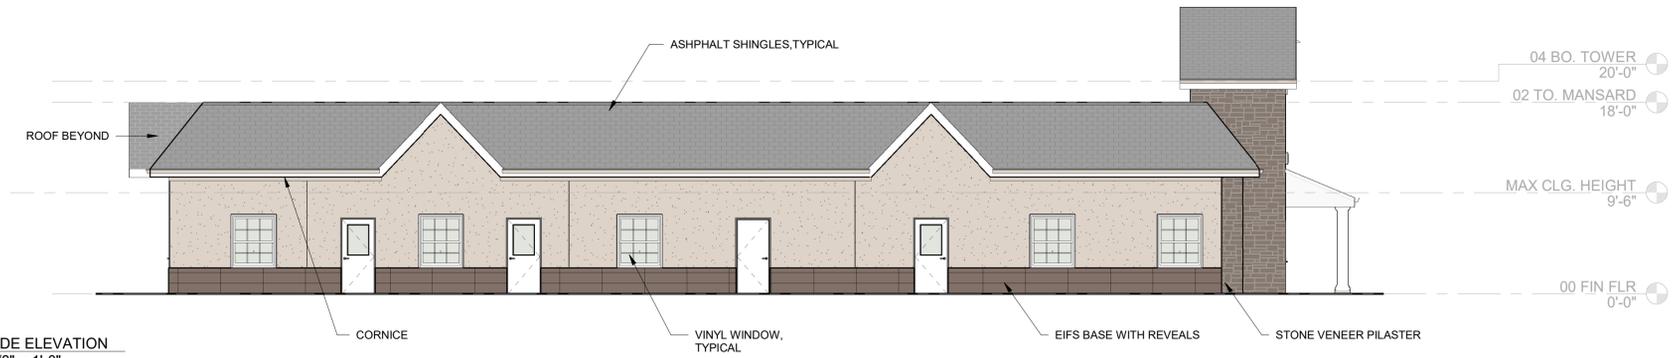

4 SIDE ELEVATION
1/8" = 1'-0"

FOR REVIEW ONLY

THE PETTIT GROUP, LLC
Engineering • Architecture • Planning
497 Center Street • Sewell, NJ 08080
Tel: 856-464-9600 Fax: 856-464-9606
www.pettitgroup.com
Certificate of Authorization No. 24GA2813 1400

ISSUES / REVISIONS		
NO.	DESCRIPTION	DATE

NOT FOR CONSTRUCTION

ALL DOCUMENTS PREPARED BY THE PETTIT GROUP, LLC ARE INSTRUMENTS OF SERVICE IN RESPECT TO THE PROJECT. THEY ARE NOT INTENDED OR REPRESENTED TO BE SECURE FOR REUSE BY OWNER OR OTHERS ON EXTENSIONS OF THE PROJECT OR ANY OTHER PROJECT. ANY REUSE WITHOUT WRITTEN PERMISSION BY THE PETTIT GROUP, LLC FOR THE SPECIFIC PURPOSE INTENDED WILL BE AT THE OWNER'S SOLE RISK AND WITHOUT LIABILITY OR LEGAL EXPOSURE TO THE PETTIT GROUP, LLC AND OWNER SHALL INDEMNIFY AND HOLD HARMLESS THE PETTIT GROUP, LLC FROM CLAIMS, DAMAGES, LOSSES AND EXPENSES ARISING OUT OF OR RESULTING THEREFROM.

THE CONTRACTOR MUST VERIFY ALL DIMENSIONS PRIOR TO PROCEEDING WITH THE WORK AND NOTIFY THE OWNER OF ANY DISCREPANCIES. THE CONTRACTOR SHALL UNDERSTAND THAT THE LOCATION OF UTILITIES SHOWN ON THE PLANS ARE ONLY APPROXIMATE. IT IS IMPORTANT TO NOTE THAT NOT ALL UTILITIES MAY BE SHOWN ON THE PLANS. IT IS THE RESPONSIBILITY OF THE CONTRACTOR TO LOCATE ALL UTILITIES (AERIAL AND BURIED) PRIOR TO THE START OF CONSTRUCTION. THE CONTRACTOR IS RESPONSIBLE TO CONTACT THE UNDERGROUND UTILITY MARK-OUT SERVICE (1-800-275-1900) PRIOR TO THE START OF CONSTRUCTION. THE CONTRACTOR IS RESPONSIBLE TO REPAIR AT HIS EXPENSE ALL DAMAGED UTILITIES RESULTING FROM HIS WORK.

DESIGNED BY: SMH	JOB NO.: 1203-4
DRAWN BY: SMH	DATE: 04/25/18
CHECKED BY: JPH	SCALE: 1/8" = 1'-0"

PROJECT:

MALVERN SCHOOL
WEST TOWN

FOR
MR. JOE SCANDONE

JOHN P. HUBERT
AIA, NCARB
Registered Architect
COMMONWEALTH OF PENNSYLVANIA - LICENSE # RA014727-X

SHEET TITLE:

BUILDING ELEVATIONS

SHEET NUMBER:
1

