
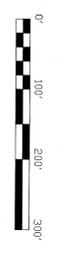
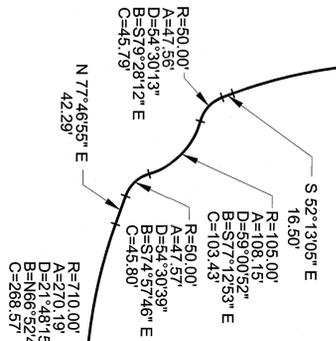


TOTAL AREA=322.363 ACRES

TAX MAP PARCEL LINE (TYPICAL)

SEE SHEET A
SEE SHEET D

SEE SHEET B
SEE SHEET C

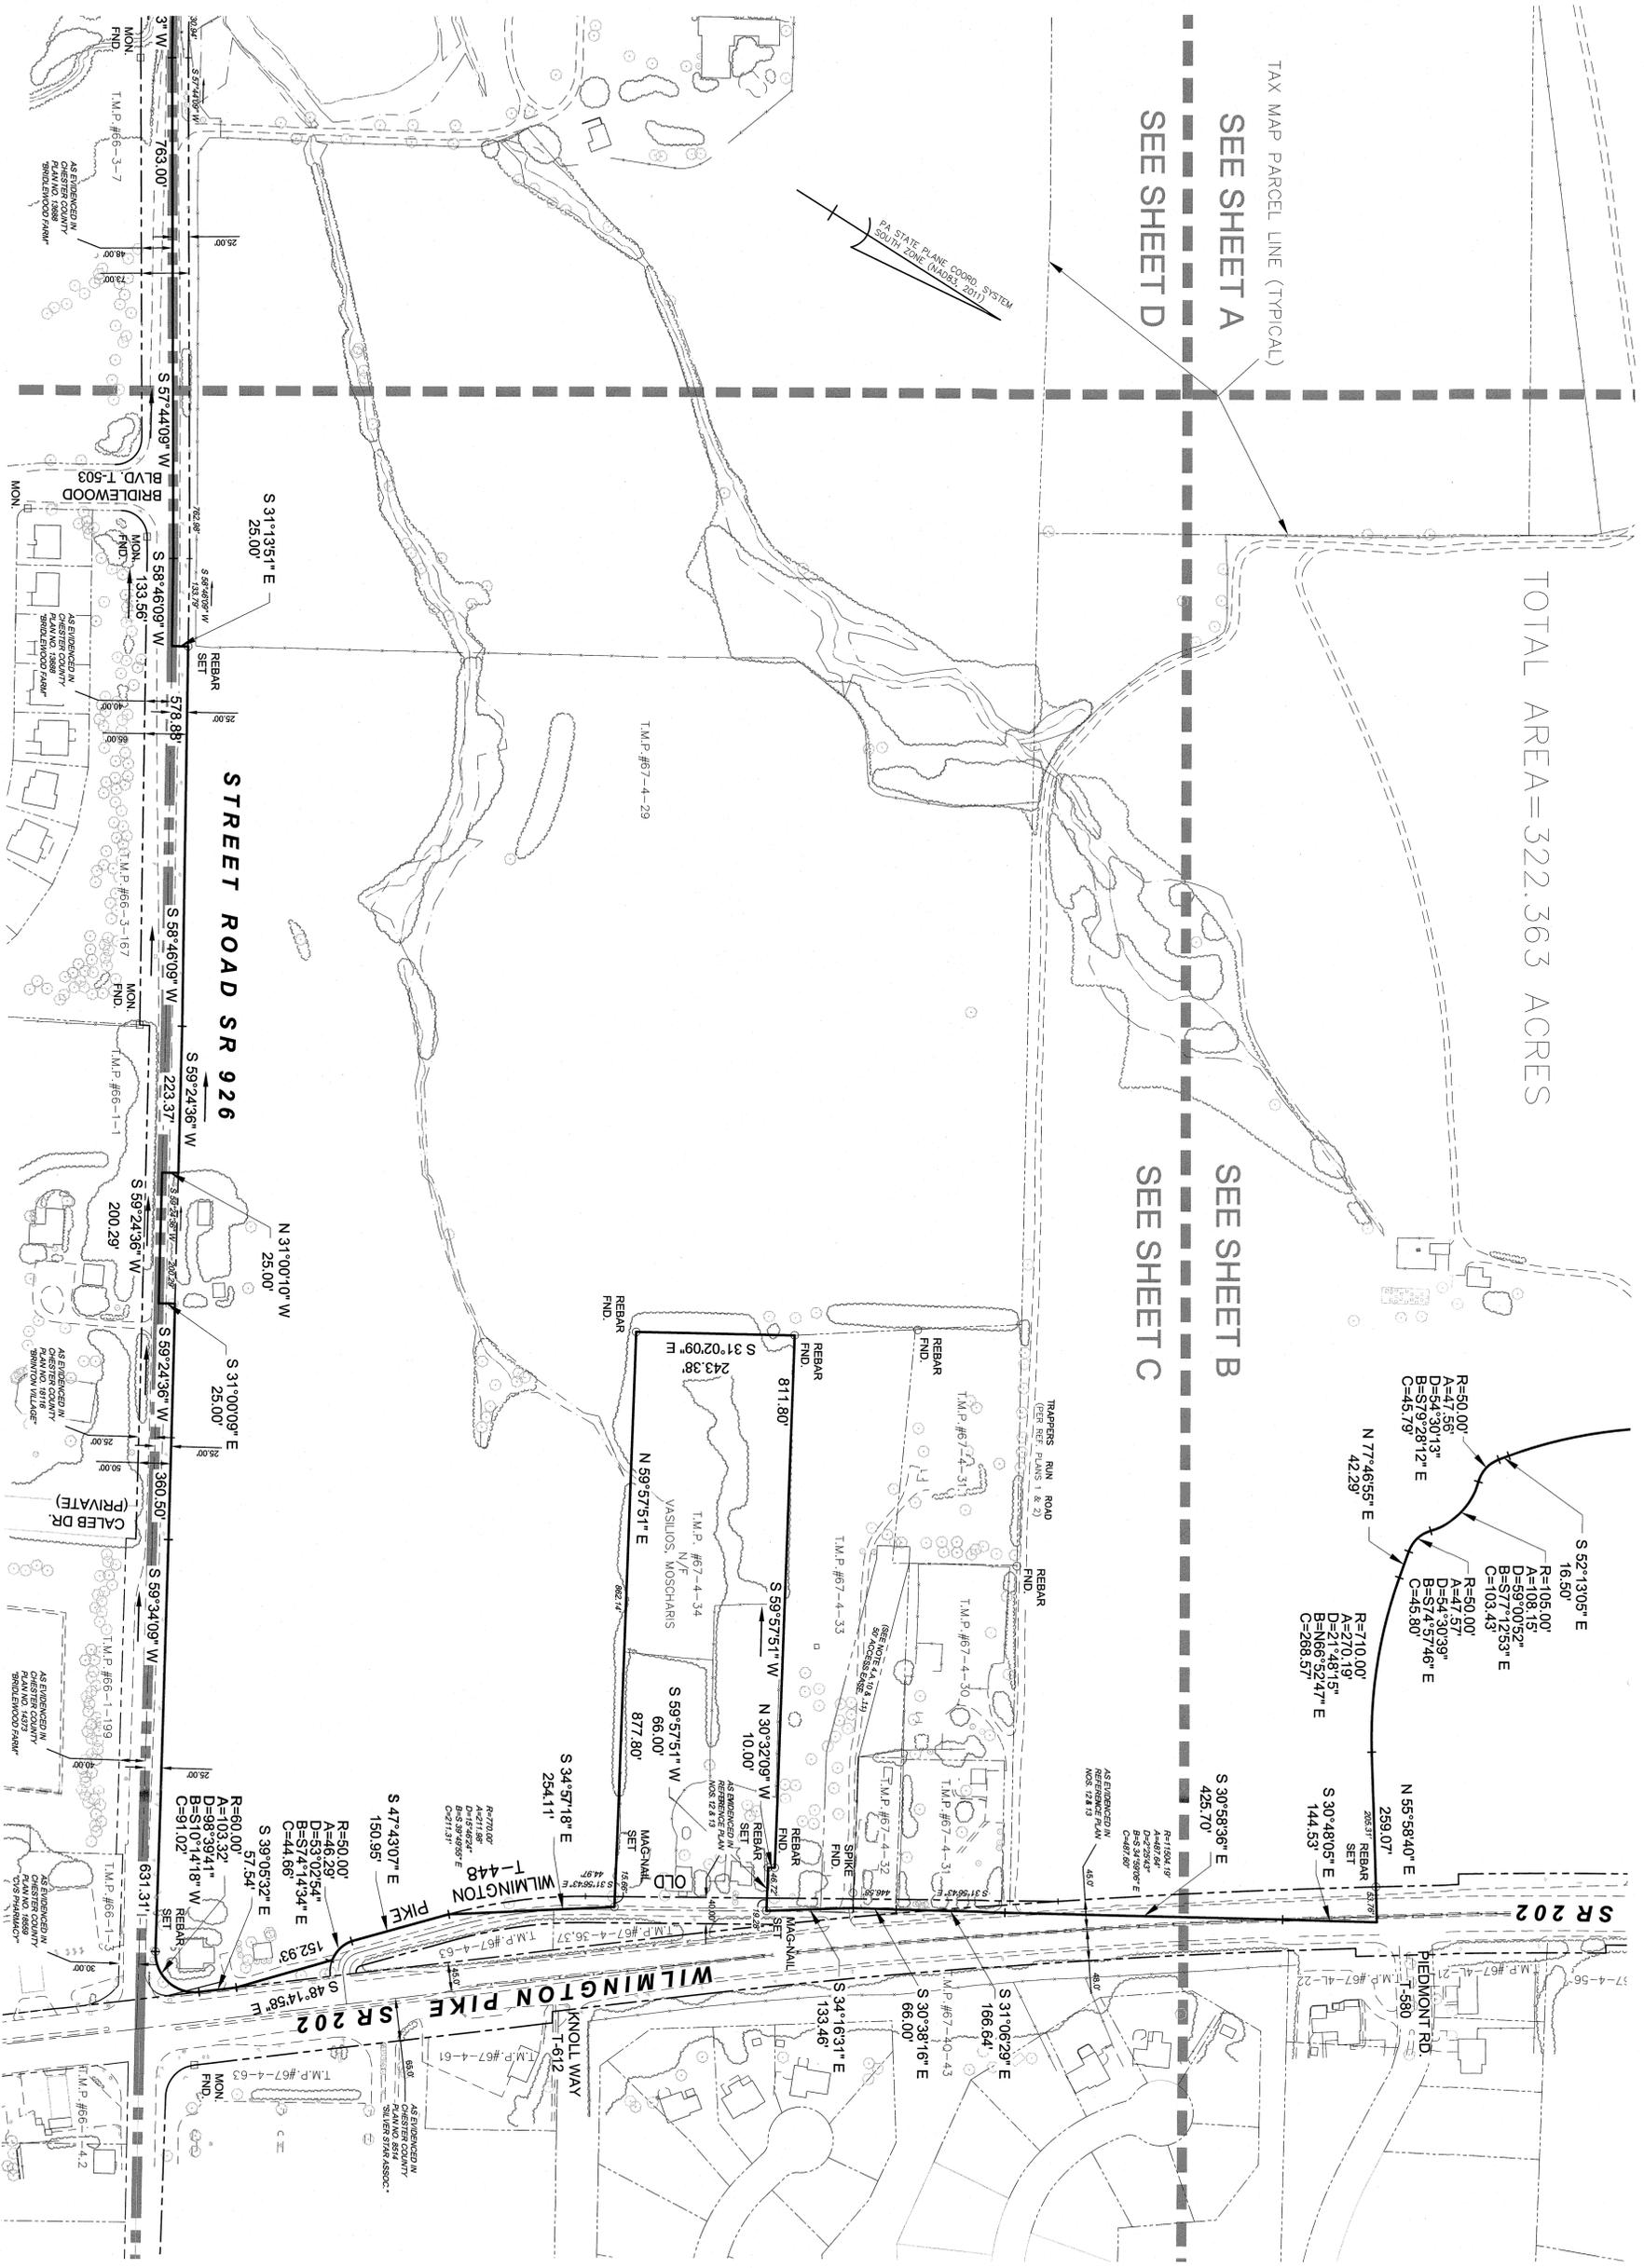

DAVID C. NOWICKI
 CREBILLY FARM
 WESTTOWN TOWNSHIP
 CHESTER COUNTY, PENNSYLVANIA
 Taylor Wiseman & Taylor
 SURVEYORS / SCIENTISTS
 100 N. MAIN ST. SUITE 200
 WEST TOWN, PA 19380
 TEL: 610.336.1919
 WWW.TAYLORWISAMAN.COM

BOUNDARY SURVEY - SHEET C

DATE: AUGUST 22, 2018

SCALE: 1" = 100'

PROJECT: PA P.L.S. LICENSE 50081865

