


EAST BRADFORD TOWNSHIP

WEST GOSHEN TOWNSHIP


TO WEST GOSHEN  
WASTEWATER  
TREATMENT PLANT

PLEASANT GROVE  
PUMP STATION  
FORCE MAIN  
DISCHARGE

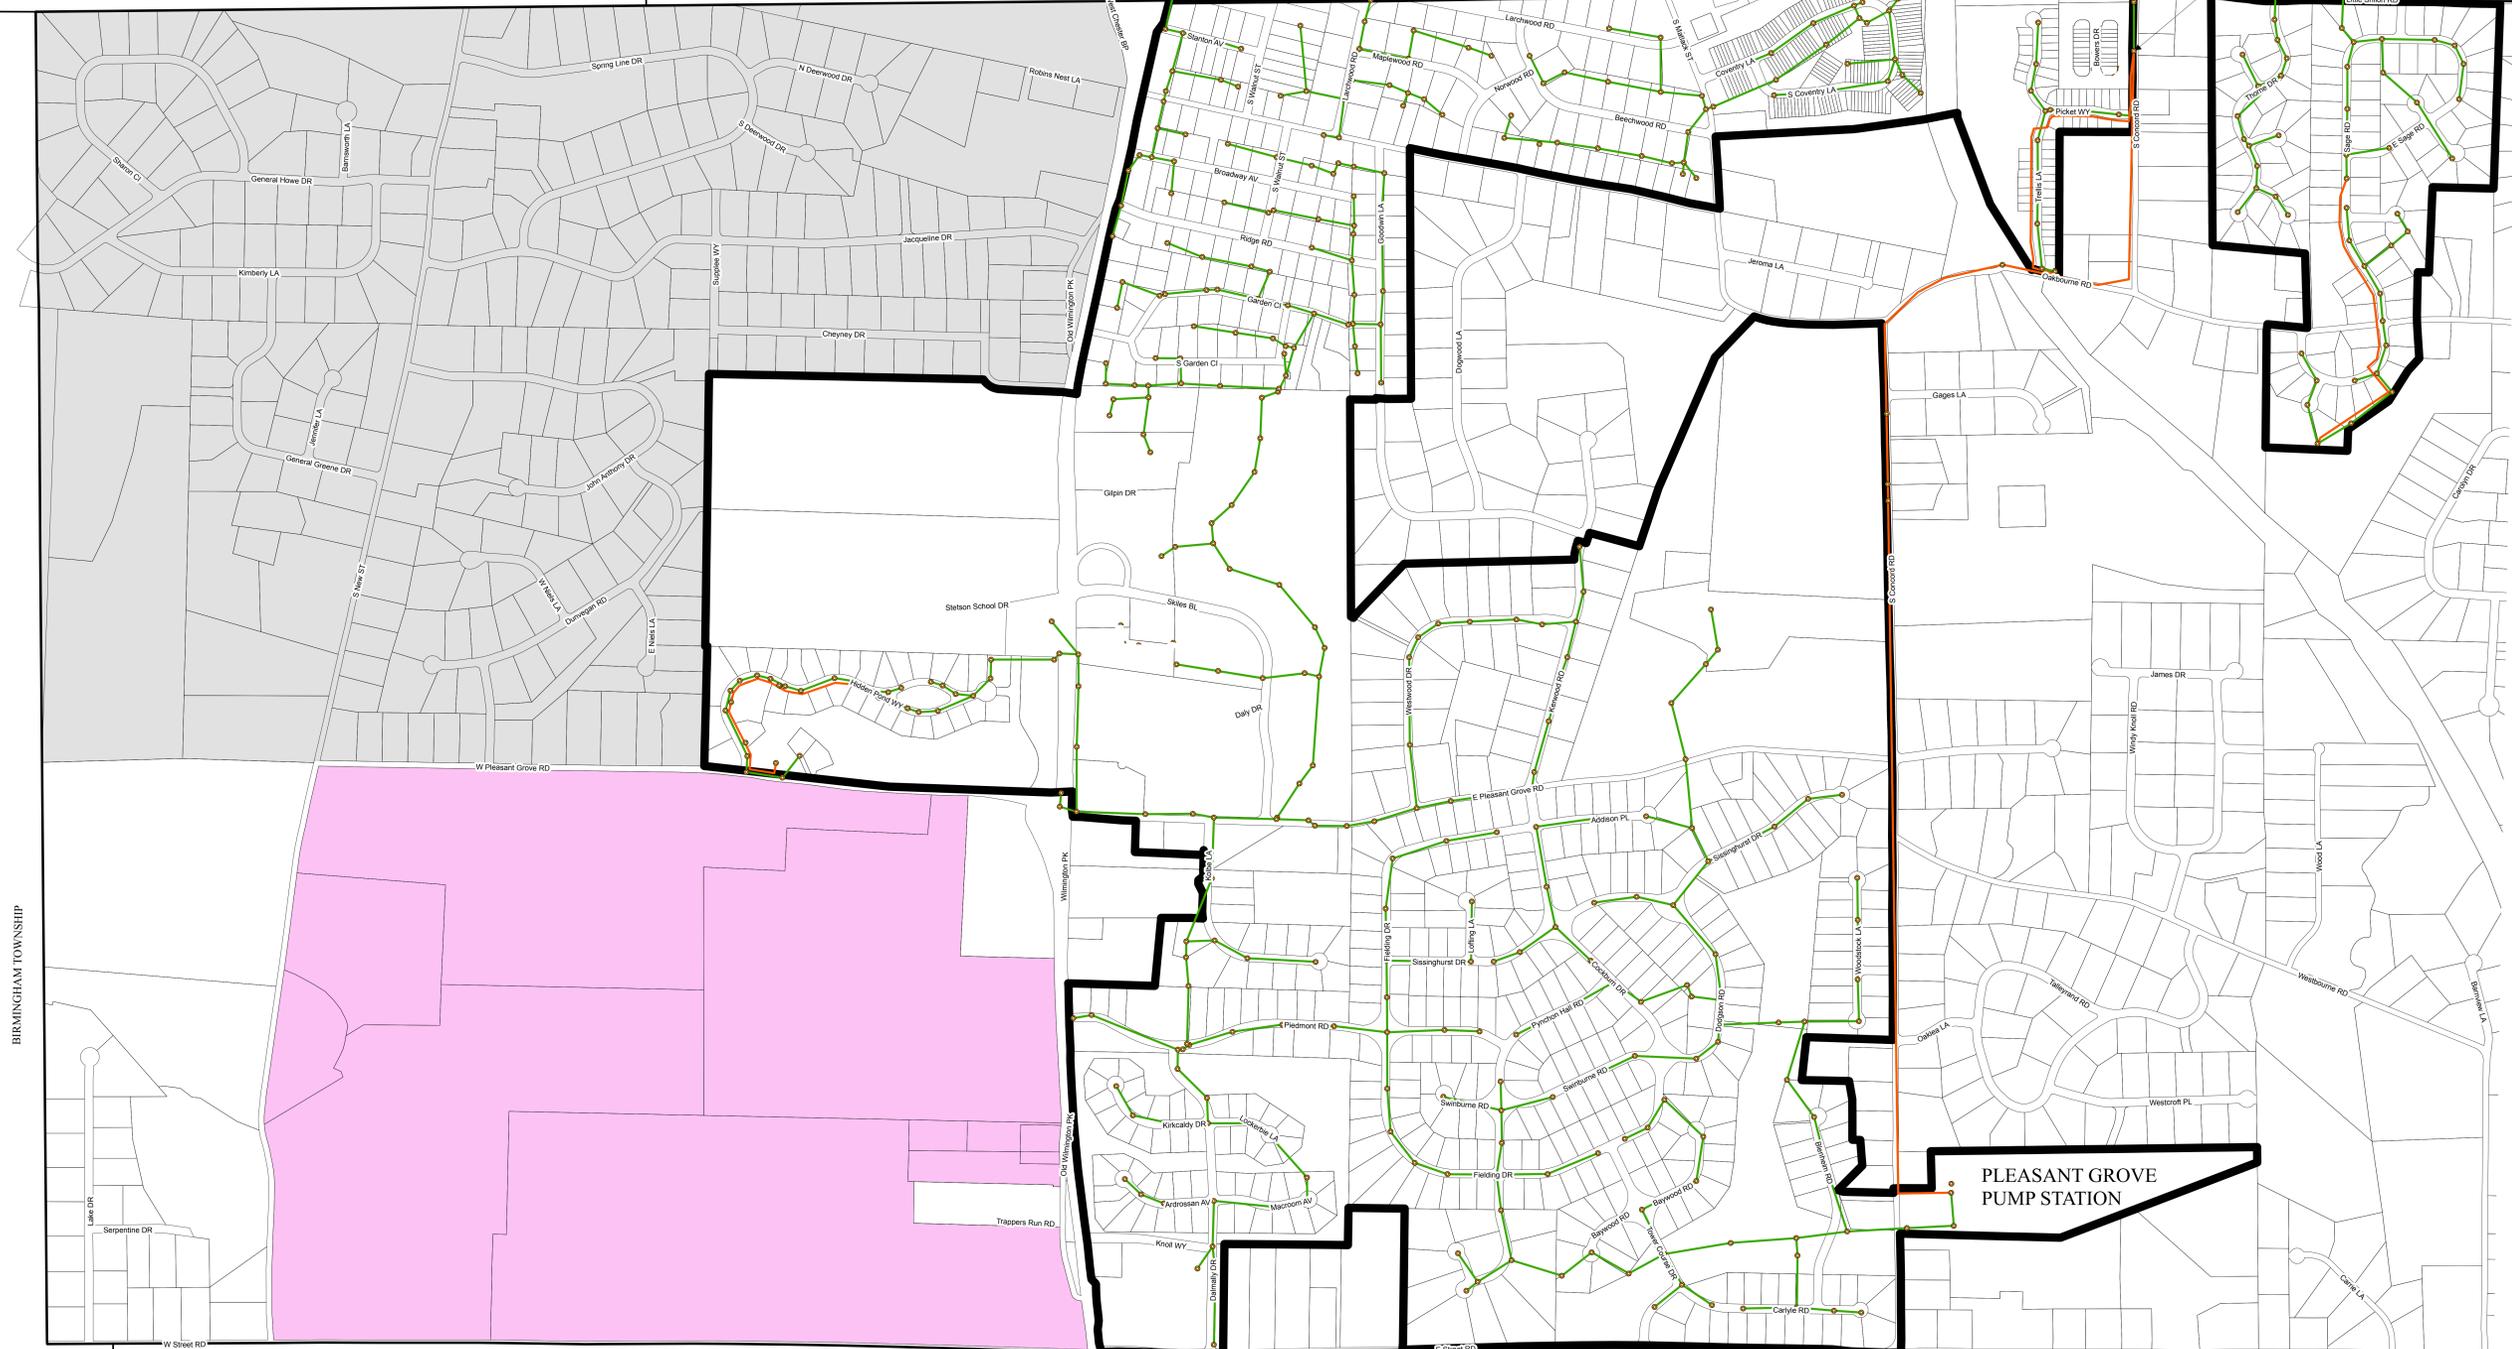


BIRMINGHAM TOWNSHIP

THORNBURY TOWNSHIP

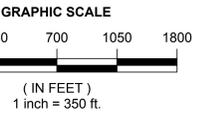

## Legend

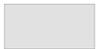-  Manhole
-  Force Main
-  Gravity Sewer
-  Crebilly Farm
-  Existing West Goshen Twsp Drainage Area Boundary
-  Route 202 Study Area

**CONDITIONAL USE  
WESTTOWN TOWNSHIP  
WEST GOSHEN DRAINAGE AREA  
SEWER SYSTEM**

**CREBILLY FARM**  
SITUATED IN:  
**WESTTOWN TOWNSHIP  
CHESTER COUNTY, PENNSYLVANIA**

PREPARED FOR:  
**WESTTOWN TOWNSHIP  
1039 WILMINGTON PIKE  
WEST CHESTER, PENNSYLVANIA 19382**

**Carroll Engineering Corporation**

949 Easton Road Warrington, PA 18976 Phone: 215-343-5700 Fax: 215-343-0875		105 Rader Boulevard, Suite 206 Hillsborough, NJ 08844 Phone: 908-874-7500 Fax: 908-874-5762
630 Freedom Business Ctr., 3rd Fl. King of Prussia, PA 19406 Phone: 610-489-5100	<a href="http://www.carrollengineering.com">www.carrollengineering.com</a>	101 Lindenwood Drive, Suite 225 Malvern, PA 19355 Phone: 484-875-3075

DATE: 01/06/17 JOB NO: 16-5722-00 SCALE: AS NOTED

W:\Projects\Westtown\Activity\City\_of\_Westtown\_021515.mxd