


- Legend**
- Municipal Boundary
 - Parcel Boundary
 - Stream
 - Water Body
 - Township Pump Station
 - Wastewater Treatment Plant
 - Private Pump Station
 - Existing Manhole
 - Existing Force Main
 - Existing Gravity Main
 - Existing Trunk Line / Interceptor
 - Study Area Boundary
 - Alternative A.2 Area
 - Proposed Grinder Pump Force Main
 - Rerouted Kirkwood P.S. Forcemain

Data Source:
 *Base data and environmental features provided by Chester County GIS Department, May 2011

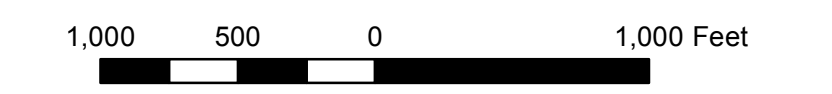

**MAP IV-2
 LOW PRESSURE SEWER
 SYSTEM ALTERNATIVE**


**WESTTOWN TOWNSHIP
 ACT 537 PLAN**
 Westtown Township, Chester County, Pennsylvania

URS
 Iron Hill Corporate Center
 Sabre Building Suite 300
 4051 Ogletown Road
 Newark, DE 19713

DATE:
 JULY 2012

DRAWN BY:
 RM

CHECKED BY:
 SC

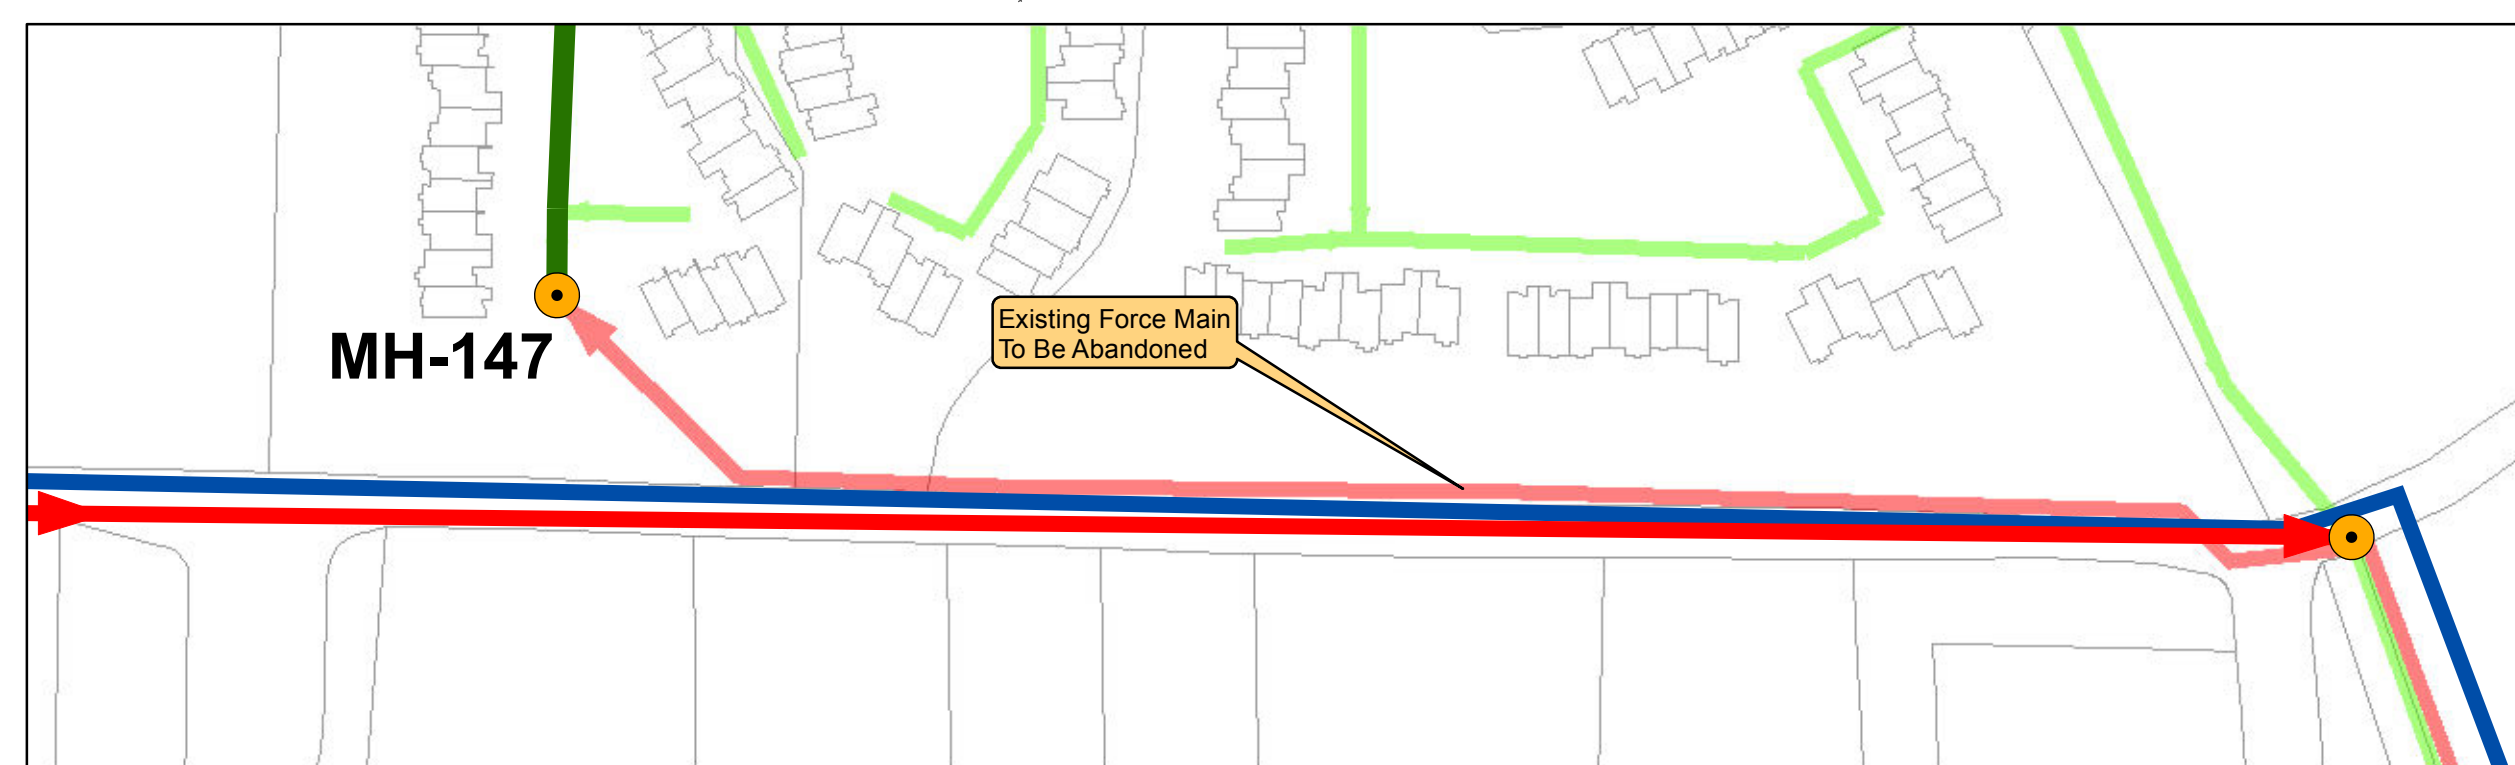

MAP INSET
 NOT TO SCALE